



R A S S A Z
GREENS

RESIDENCES & RETAIL

MIRA ROAD



A CITY OF JOY AWAITS
YOUR PRESENCE





WALK THE DUBAI LIFE

*R*assaz Group brings the philosophy of innovation, sustainability and excellence to the real estate industry. Head quartered in Mumbai, Rassaz Group has a constant endeavour to transform the city with every building built.

We are pleased to announce the launch of our newest township - Rassaz Greens. Located in Mumbai's fastest growing real estate hub of Mira Road, Rassaz Greens is poised to take care of all your lifestyle needs. With its strategic location, impeccably designed apartments and plush amenities to match up to your exquisite taste and global lifestyle.

Drawing inspiration from the metropolitan city of Dubai, Rassaz Greens is an aesthetic experience on many levels. Grand pathways, breath-taking entrances and a rare tranquillity; everything here has been finely thought through to create a living environment.

With thoughtfully chosen amenities, grand design aesthetics, beautifully carved out landscapes and acres of open spaces, Rassaz Greens offers a global lifestyle where residents can mingle with a discerning community and soak in the finest luxury. We invite you to be a part of the stunning ambience of Rassaz Greens that pays a tribute to the natural beauty.

MR. RAIS AHMAD


Chairman
Rassaz Group



MIRA ROAD

ONE OF MUMBAI'S MOST DESIRED REALTY HUB

Mira Road a part of the Mumbai Metropolitan Region is one of its top budget housing destinations today. It has emerged as **one of the most desired residential real estate investment destination**. Mira Road is well connected to Mumbai via Western highway and excellent network of railways and roadways. With a good mix of retail establishments, educational institutes, and health care centers available in Mira Road, end users can enjoy a good lifestyle here. Considering the favorable property price trends in Mira Road in the past, and the obvious rise in demand, this locality has proven its worth as a good investment destination for everyone.

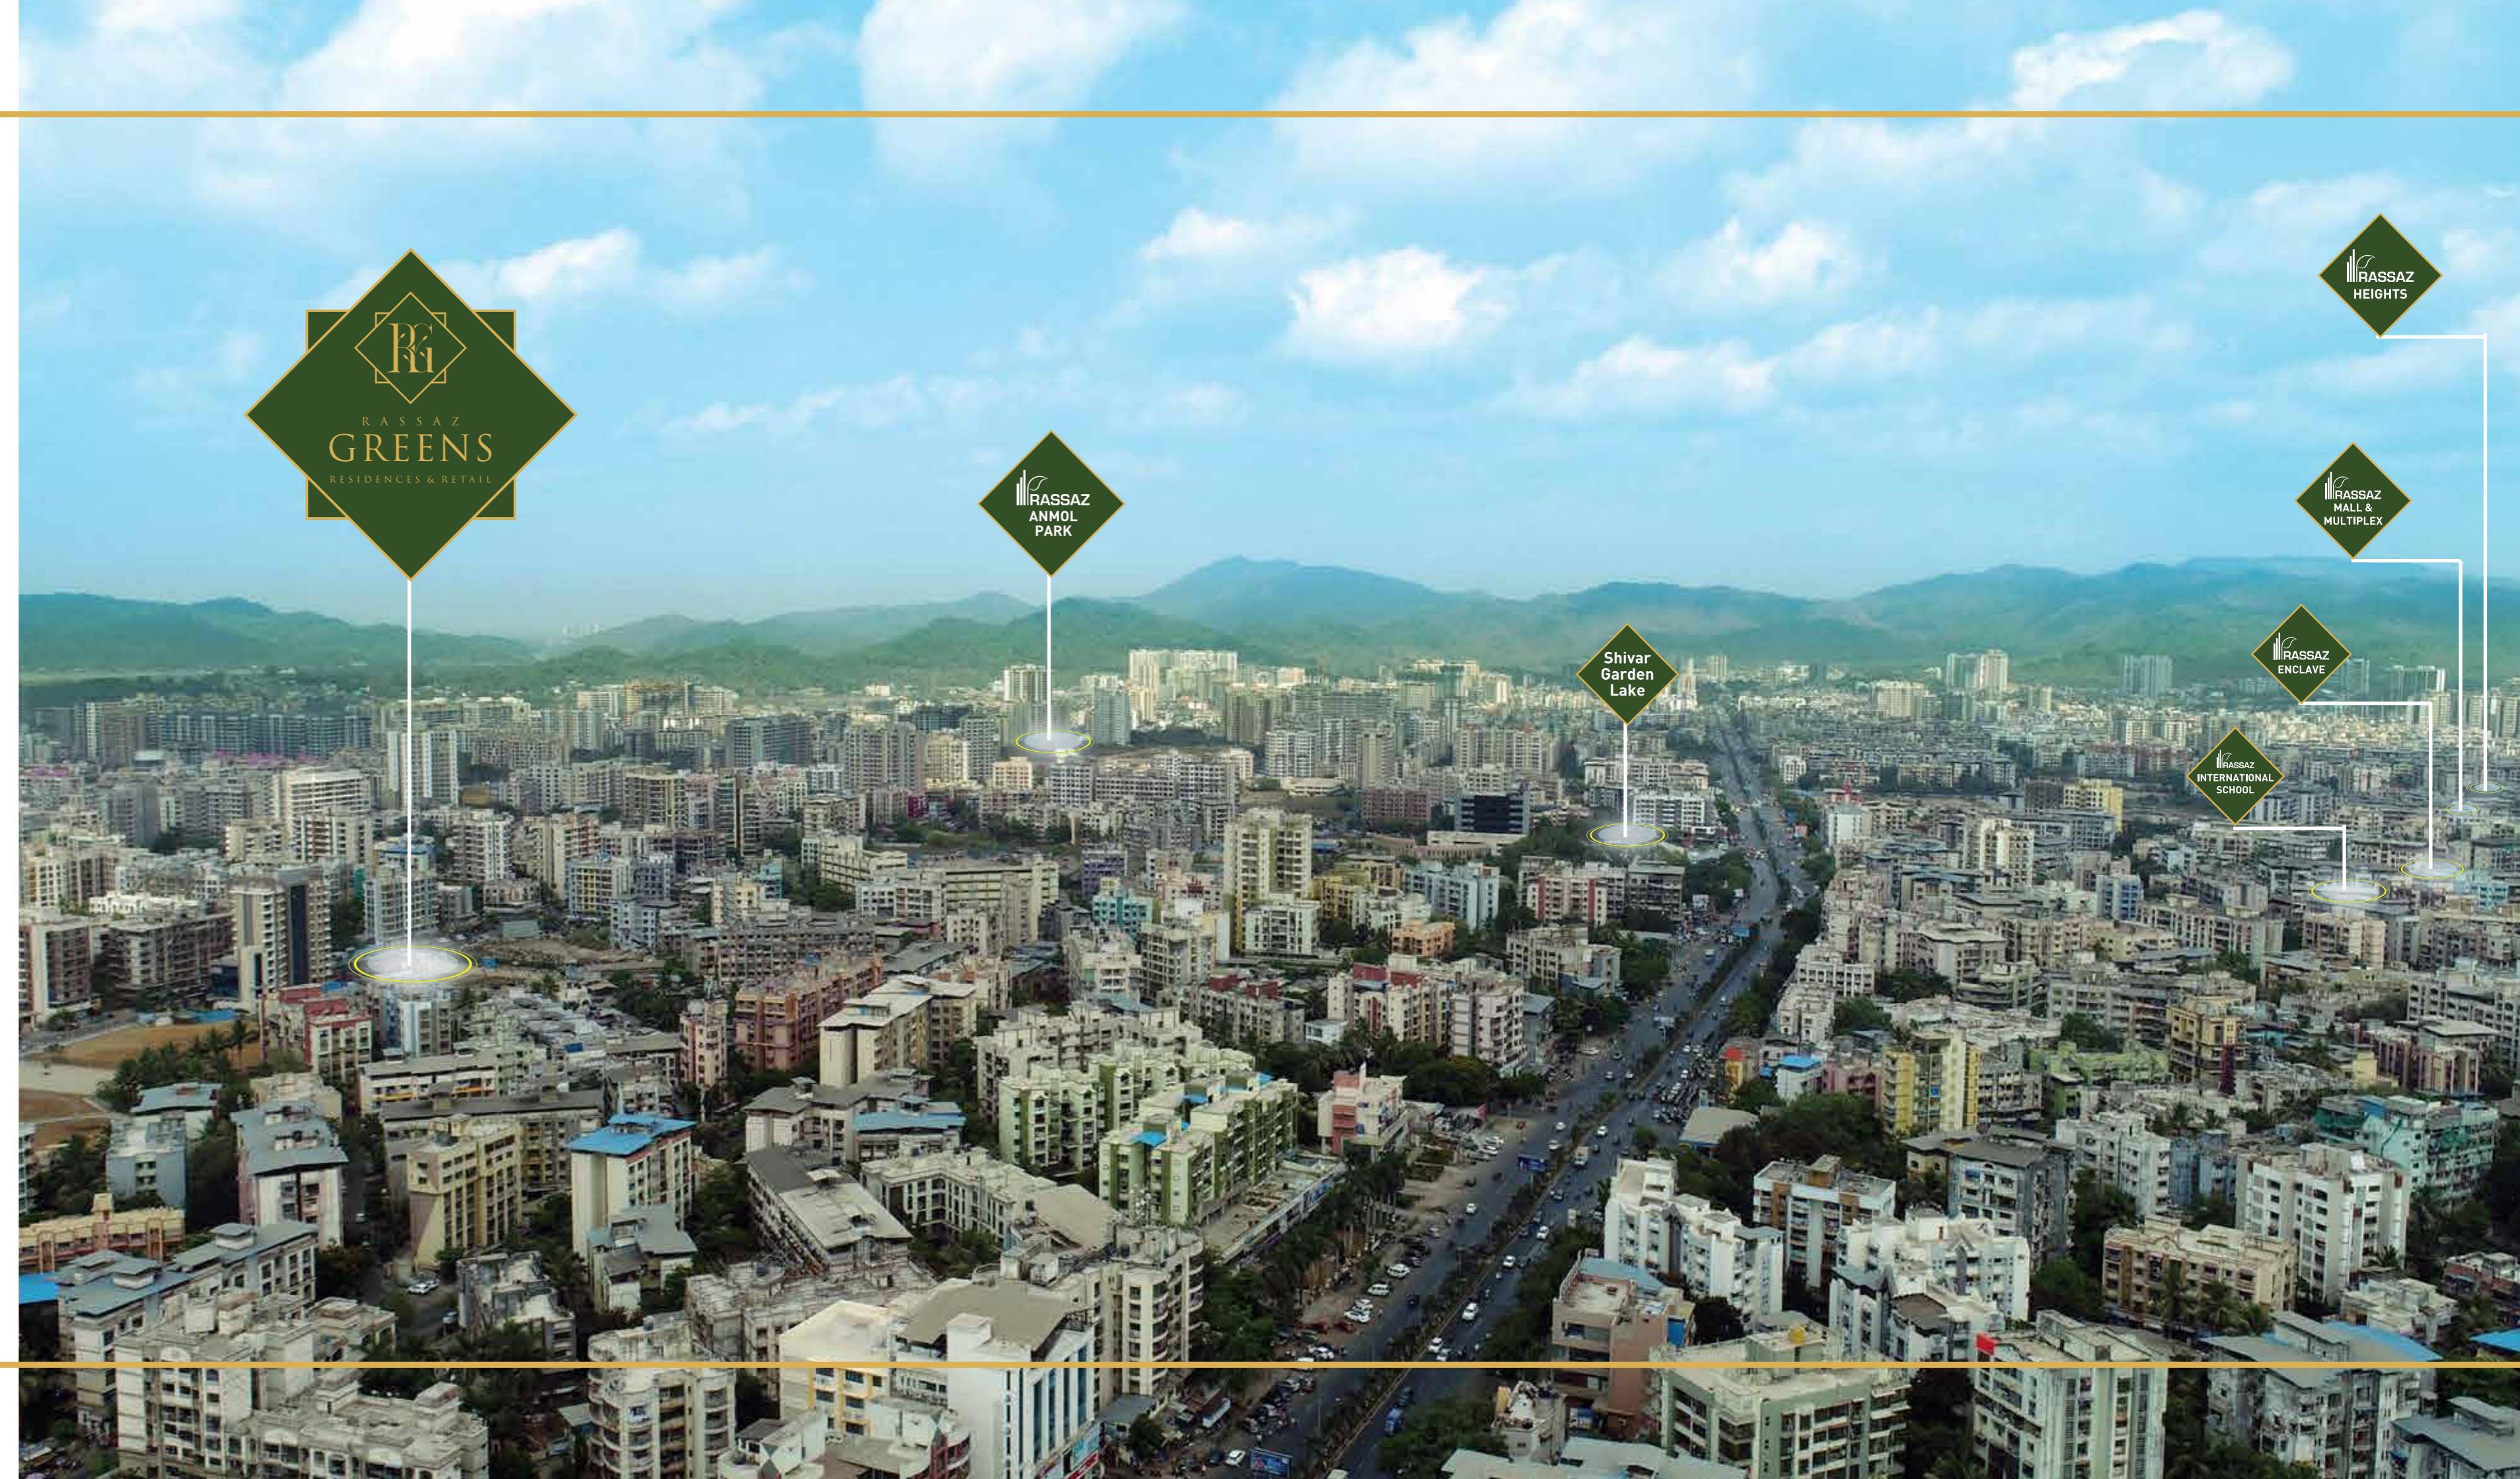

DUBAI INSPIRED CONTEMPORARY ARCHITECTURE



WELCOME TO RASSAZ GREENS

WE UNDERSTAND THE
TRUE MEANING OF LUXURY

An amalgamation of the location, quality and life's experiences. **This 4 acre landscaped complex of 8 towers**, fuse beautiful facades with a generous dose of public space. The various units, including **1/2/3 bed apartments**, are intricately planned, with strict attention to quality materials and a wise space allocation that conveniently adapts to contemporary living needs.





LUXURIOUS ABODE

FOR TODAY'S
GLOBAL CITIZENS

The desire for luxury, comfort and peace is what unites languages, cultures, lifestyles as one. Predicated on this theme, **Rassaz Greens offers a spot for recreation, gymming,** even places for worship and many more such rare amenities. A township envisioned to serve the pleasures of luxurious living.



LOBBY

THE GRAND ENTRANCE

Entrance of Rassaz Greens gives you first glance of style, ambiance, service standards and interiors offered in the project. Huge chandeliers with wonderfully lit entrance lobby and plush seating area gives a **visitor large than life experience**. It is not just a place to drop in but itself a destination to visit.



MARASSIM

THE CLUB


A clubhouse designed for a quality way of life Right from your fitness to your personal care, Rassaz Greens assures you get the best of everything under one roof. Our clubhouse provides a dedicated games room, library, movie theatre, banquet hall & gorgeous swimming pool facilities. It also provides a luxury banquet hall for those special small events. It also has an indoor pool area to refresh and rejuvenate from time to time.




CLUB ENTRANCE




LIBRARY

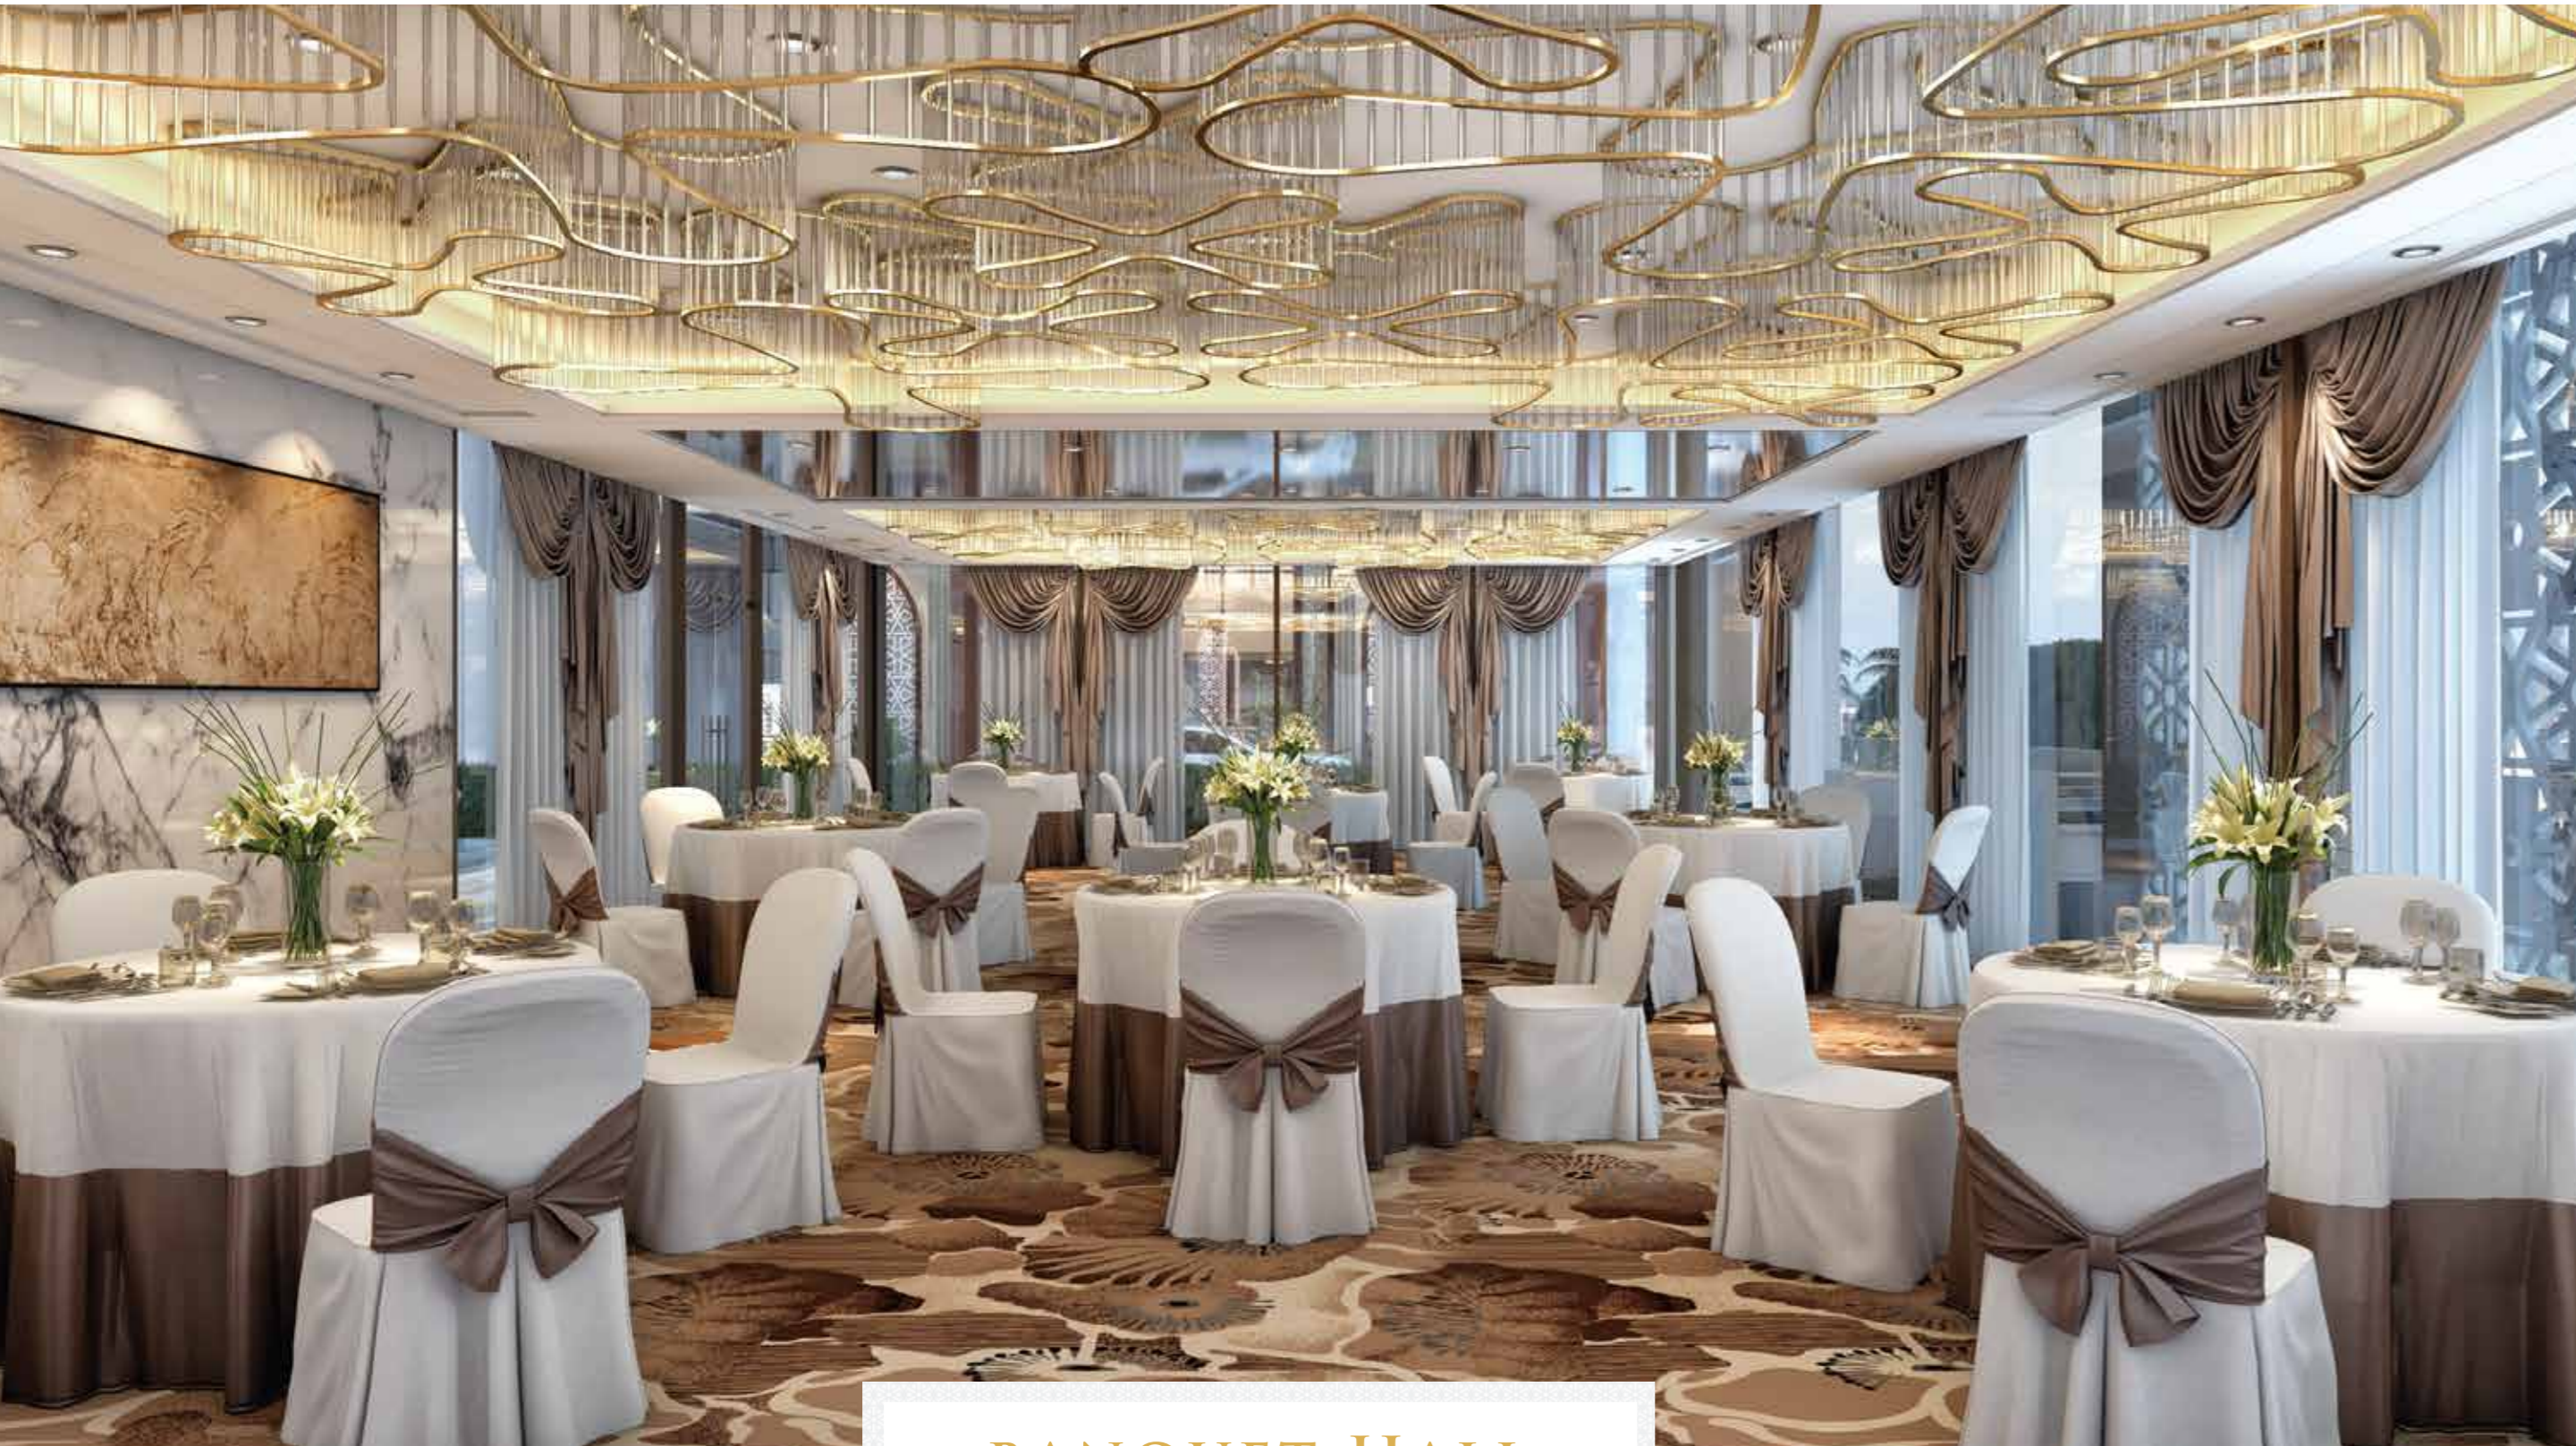

BANQUET HALL

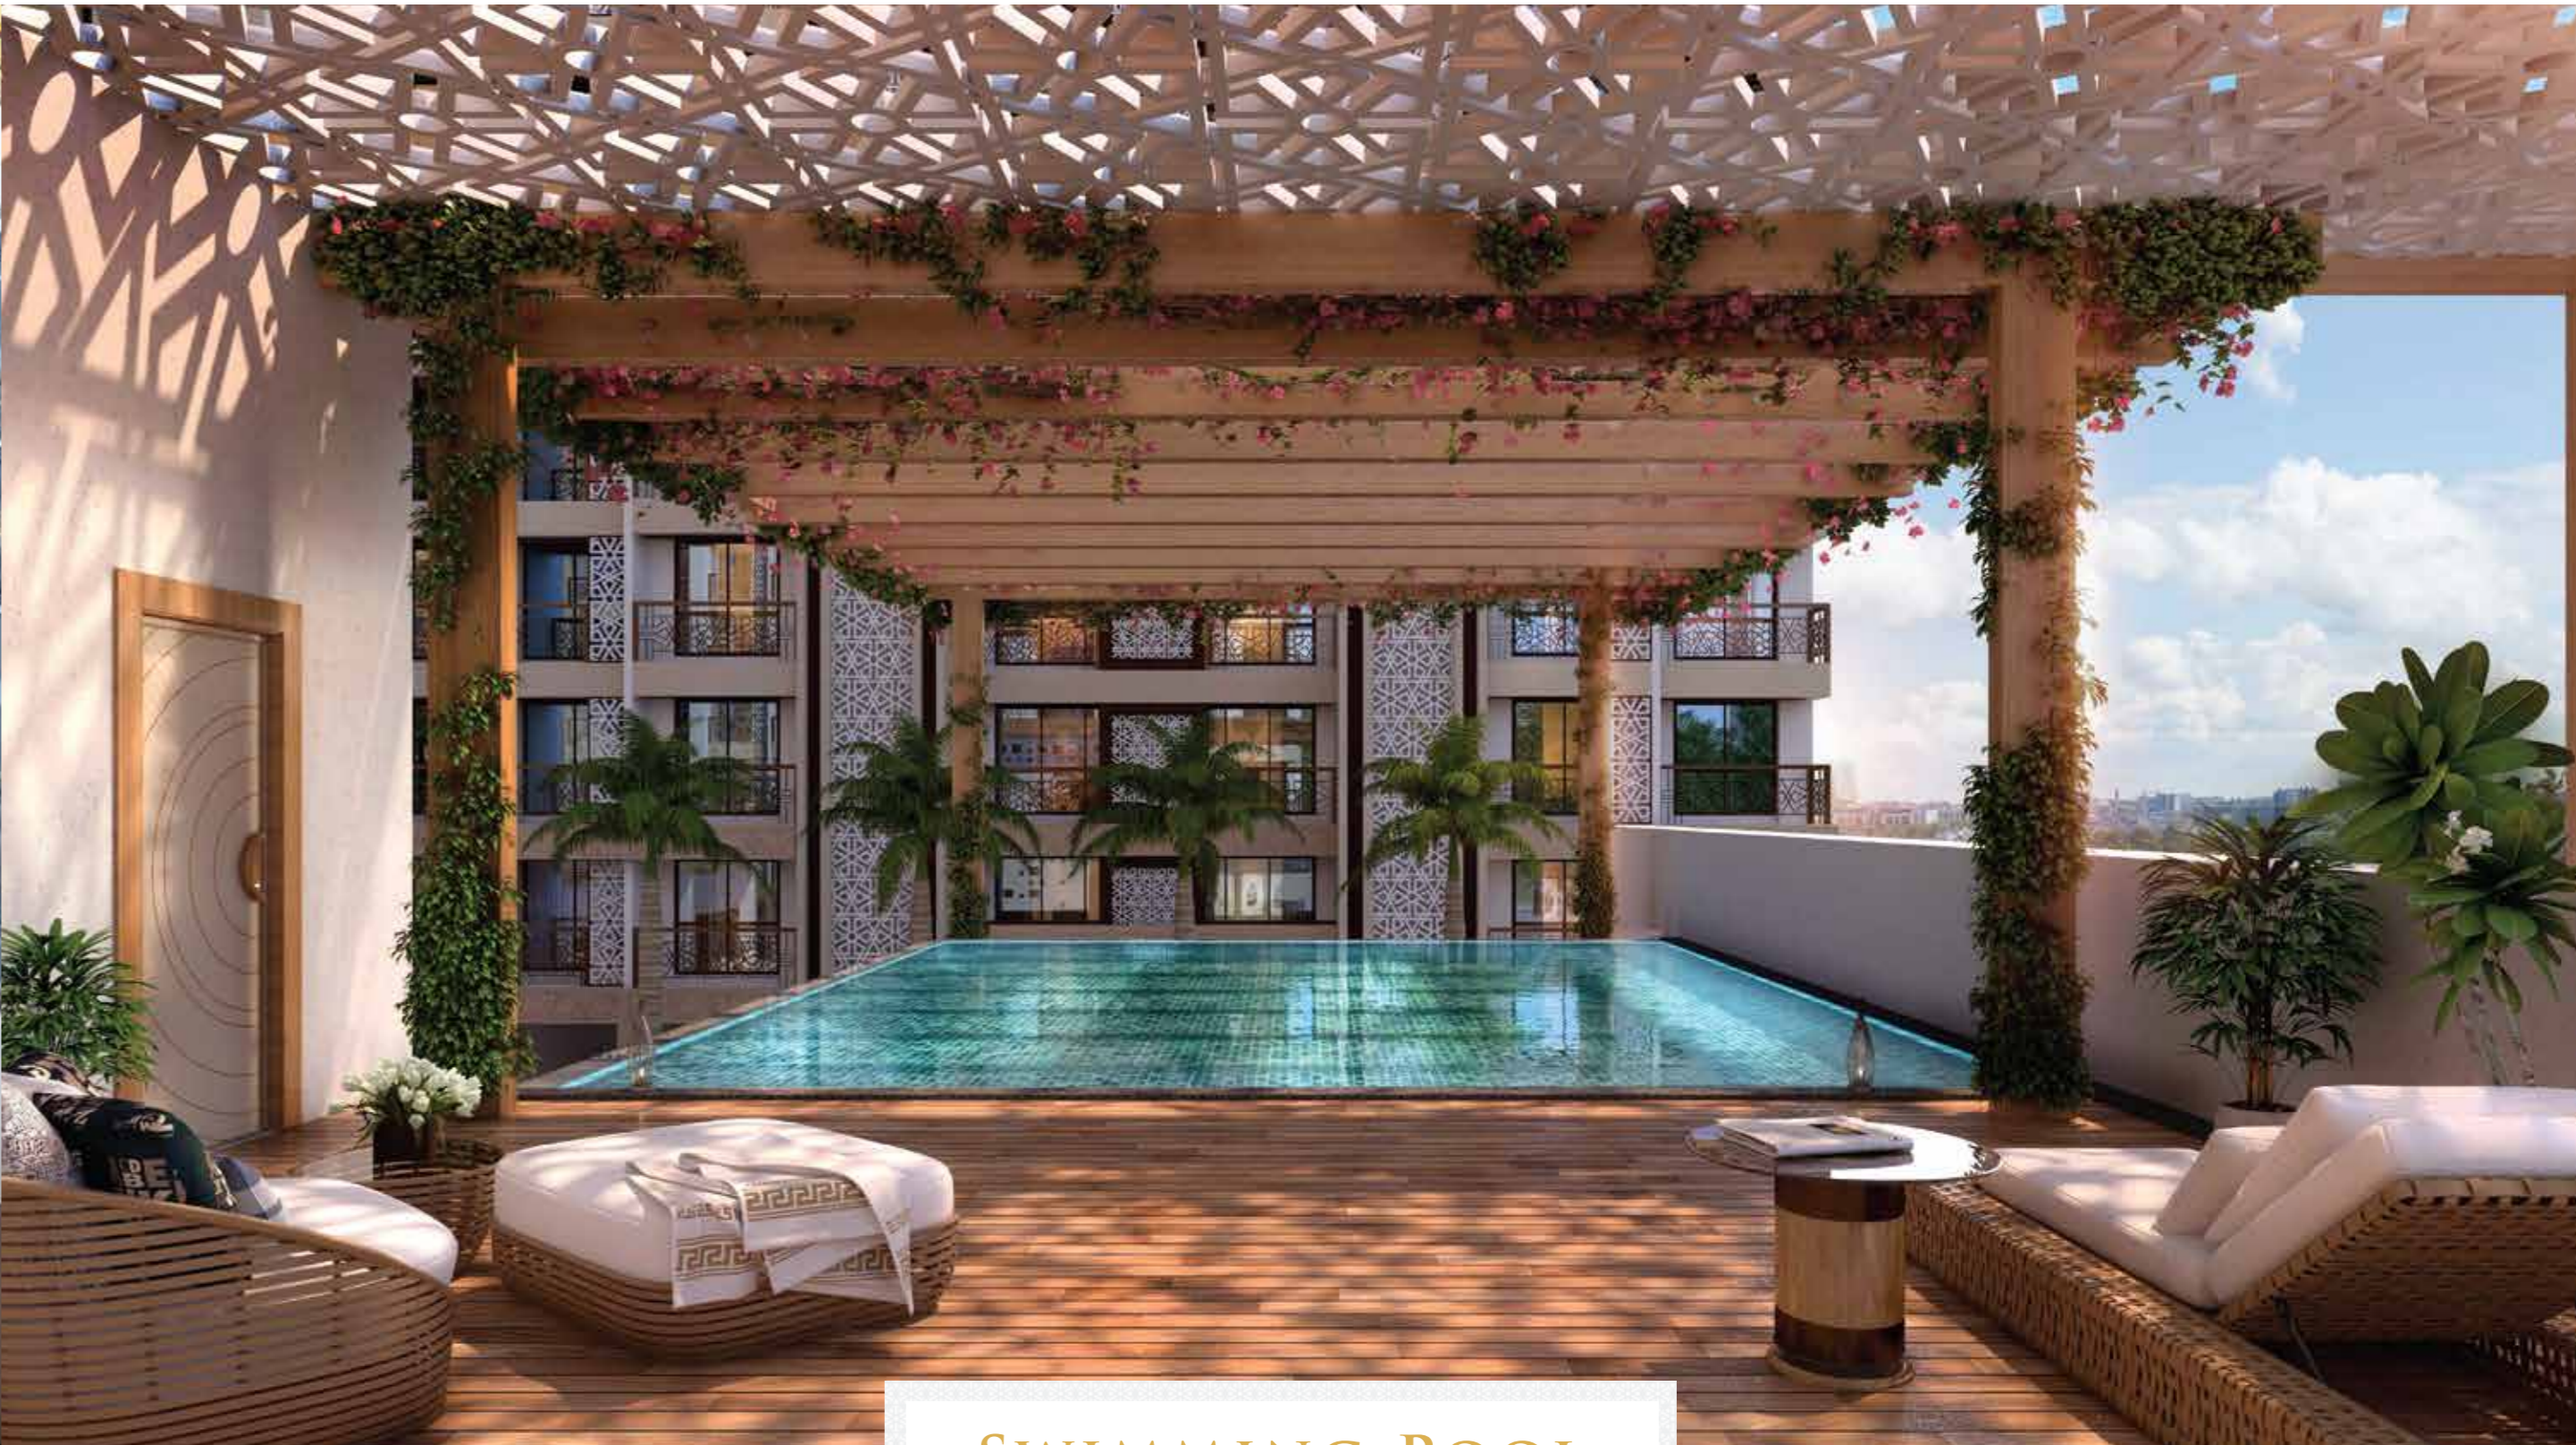

SWIMMING POOL

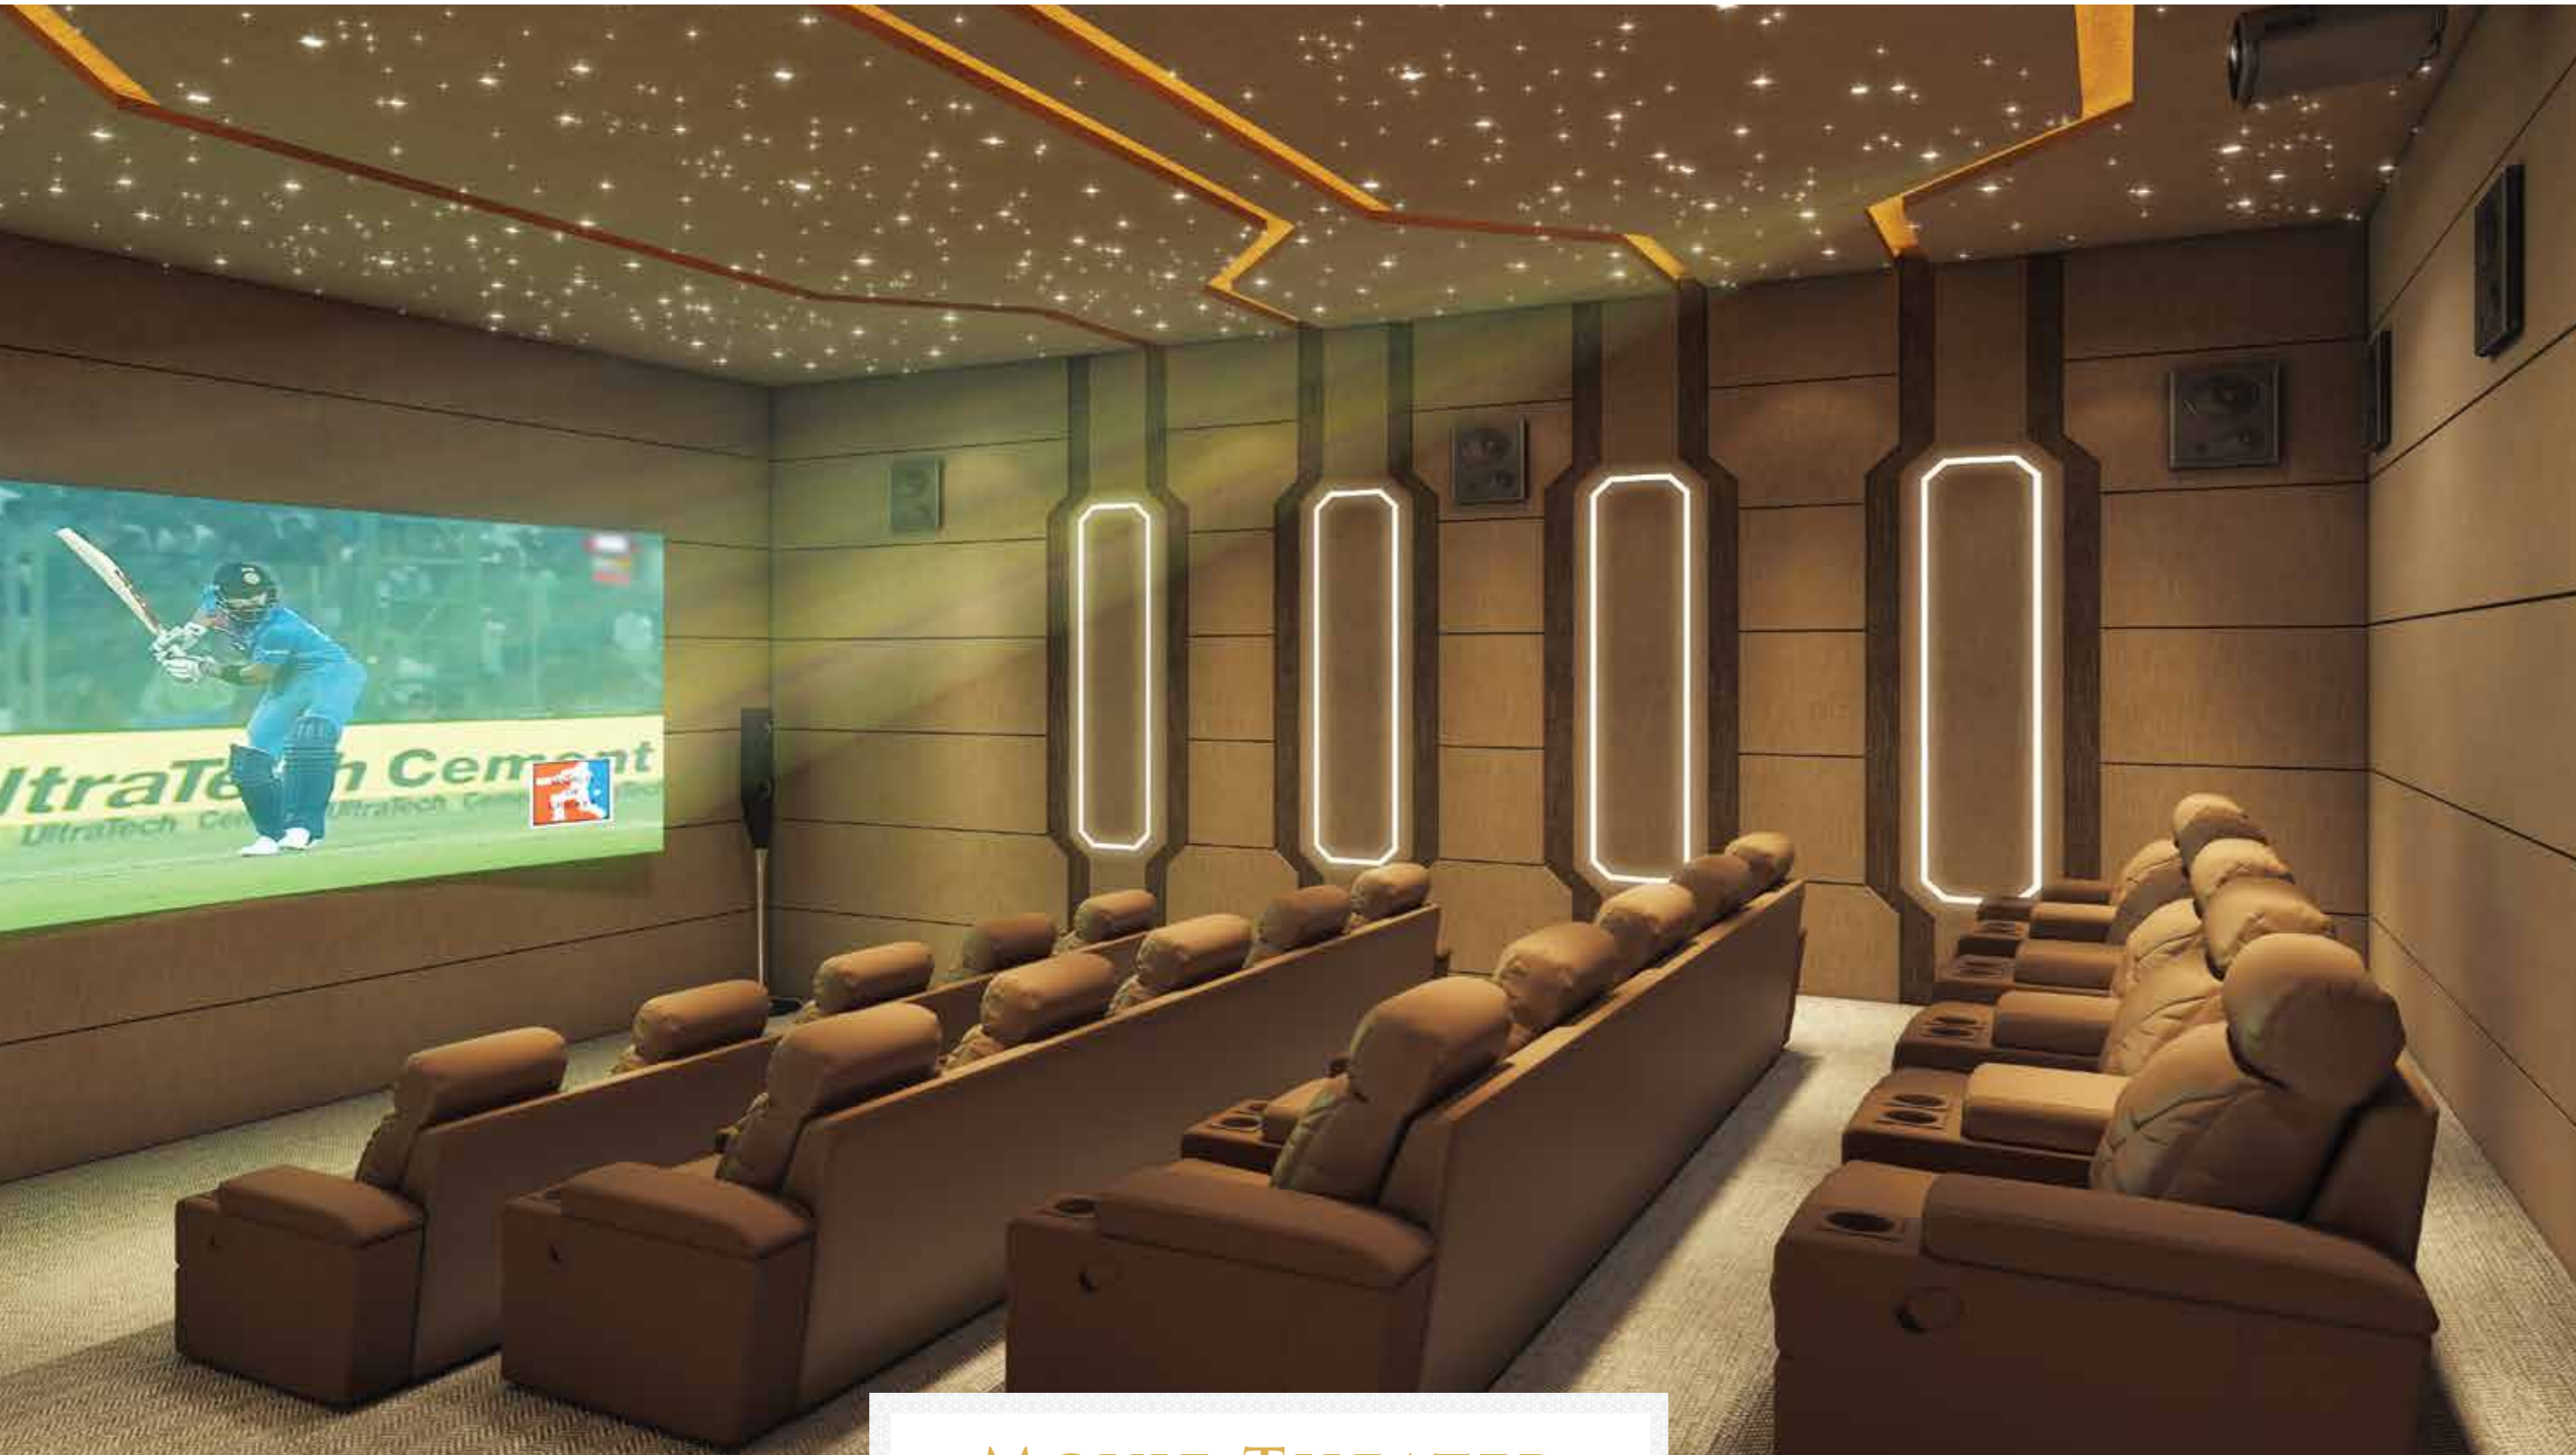

MOVIE THEATER



GAMES ROOM



ELEVATED GARDEN

- WATER BODY
- DECK
- GAZEBO
- TENSILE TENT
- JUNGLE GYM
- SAND PIT
- OUTDOOR FUNCTION AREA
- JOGGING TRACK
- AMPHITHEATER
- DATE TREE GARDEN

SPORTS ARENA

AMALGAMATION OF FITNESS AND LUXURY

With its vast sports area, Rassaz Greens offers a specially designed **Turf, cycling track, football area, badminton court, bar gym, skateboarding track, amphitheatre, meditation gazebo & grassy green expanse** where children and grown-ups alike can indulge in high energy outdoor activities. Every nook of Rassaz Greens has been designed to stimulate, enlighten and enrich.



CLASS-APART INTERIORS



LAYOUT PLAN

INGENIOUS DESIGN FOR TOP NOTCH LIVING



At Rassaz Greens, lavish comforts, enchanting scenery and unparalleled excellence blend into **one dynamic experience** and it gets even better with the location.

 <p>4 ACRES LANDSCAPED COMPLEX</p>	 <p>8 TOWERS WITH OVER 500 FLATS</p>
---	---

 <p>LUXURIOUS 1,2,3 BHK APARTMENTS</p>	 <p>RETAIL SPACES</p>
---	--

 <p>CLUB HOUSE</p>	 <p>SWIMMING POOL</p>	 <p>MOVIE THEATER</p>
---	--	--

 <p>SPACIOUS BANQUETING FACILITIES</p>	 <p>GYMNASIUM</p>	 <p>ELEVATED GARDEN</p>
---	--	--

 <p>SPORTS ARENA</p>	 <p>DEDICATED PLACES OF WORSHIP</p>	 <p>EARTHQUAKE RESISTANT R.C.C STRUCTURE</p>
---	--	---

 <p>AMPLE CAR PARKING BAY</p>	 <p>CCTV SECURED PREMISE</p>	 <p>MEDITATION CLOUD</p>
--	---	---



MASTER PLAN PODIUM LEVEL

ELEVATED GARDEN

- a - TENSILE TENT
- b - JUNGLE GYM
- c - SAND PIT
- d - OUTDOOR FUNCTION AREA
- e - JOGGING TRACK
- f - WATER BODY
- g - DECK
- h - GAZEBO

RETAIL THERAPY

EXCLUSIVE COMMERCIAL ZONE

Apart from offering class-apart residential spaces, Rassaz Greens also offers a luxury commercial zone at the **ground and first floor level of the township**. This commercial zone consists of shops and office spaces equally distributed among the two floors. Apart from this, it also consists of **2 stand-alone, 3 storeyed commercial office building** within its township.



1 BHK



2 BHK



1 BHK	SQ.MT.	SQ.FT.
RERA CARPET AREA	36.38	392
ENCLOSED BALCONY	3.57	38
ORNAMENTAL PROJECTION	8.13	88
TOTAL AREA	48.08	518

2 BHK	SQ.MT.	SQ.FT.
RERA CARPET AREA	60.76	654
ENCLOSED BALCONY	4.25	46
ORNAMENTAL PROJECTION	10.53	113
TOTAL AREA	75.54	813

FLOOR PLANS FOR B,D,E,F & G WING

3 BHK



3 BHK	SQ.MT.	SQ.FT.
RERA CARPET AREA	75.00	807
ENCLOSED BALCONY	6.86	74
ORNAMENTAL PROJECTION	12.86	138
TOTAL AREA	94.72	1020

2 BHK	SQ.MT.	SQ.FT.
RERA CARPET AREA	60.70	653
ENCLOSED BALCONY	4.00	43
ORNAMENTAL PROJECTION	10.47	113
TOTAL AREA	75.17	809

FLOOR PLANS FOR C WING

PRIME LOCATION

2 MINS AWAY FROM PROPOSED METRO STATION

5 MINS AWAY FROM WESTERN EXPRESS HIGHWAY

5 MINS AWAY FROM RAILWAY STATION

45 MINS AWAY FROM AIRPORT



MUMBAI MIRA ROAD





BE A PART OF CITY THAT
BUILDS LIFETIME MEMORIES

FEW PROJECTS



RASSAZ MALL, MIRA ROAD



RASSAZ CASTLE, ANDHERI



RASSAZ INTERNATIONAL SCHOOL, MIRA ROAD



RASSAZ ENCLAVE, MIRA ROAD



RASSAZ MULTIPLEX, MIRA ROAD



RASSAZ TRADE CENTER, OSHIWARA.



Rassaz Infrastructure Pvt. Ltd.

Corporate Office:

14th Floor, Morya Bluemoon, Link Road,
Andheri (West), Mumbai 400 053
022 2631 5804.

Site Office:

Rassaz Greens, Ramdev Park
Mira Road (East), Thane 401 107,
Maharashtra, India.

info@rassaz.com | www.rassaz.com
www.rassazgreens.com

Call: +91 77000 27862 /3 /4

Phase 1 MAHA RERA No. P51700008730
Phase 2 MAHA RERA No. P51700020481
Phase 3 MAHA RERA No. P51700021650

DISCLAIMER: Specifications and amenities mentioned here are only representational and informative. Information, images and visuals, drawings, plans or sketches shown in this brochure are only an architect's impression and are only indicative of the envisaged developments and the same are subject to change by the Promoter. The Promoter reserves rights to make additions, deletions, alterations or amendments as and when it deem fit and proper, without any prior notice. No representation or warranty is made or intended as to the accuracy or completeness of information and no commitments are being given in this brochure as to its suitability or adequacy for any purpose or otherwise howsoever. All dimensions mentioned in the drawings may vary/differ due to construction contingencies and site conditions. Actual product/development and any other aspect may differ from what is portrayed in this brochure. All layouts, plans, specifications, dimensions, designs, measurements and locations are indicative and not to scale and are subject to change as may be decided by the Promoter or competent authority. Interior designing used in the flat/unit plan and images are only for representation purpose. The picture of the proposed Residential Flat/Unit and all furniture, fixtures, items, electronic goods, amenities, landscaping, accessories etc. specified therein are only for the purpose of show casing the Residential Flat/Unit and the Promoter is not liable/required to provide any furniture, items, electronic goods amenities, accessories etc. as displayed in the pictures. The views shown in the pictures may vary over period of time and does not guarantee the same. All intending purchaser/s are bound to inspect all plans and approvals and visit project site and apprise themselves of all plans and approvals and other relevant information. The relationship between the Promoter and the actual customers will be governed strictly by the agreements to be executed from time to time and not on the terms presented in this brochure. The presentation herein is merely conceptual and is not a legal offer. It cannot be treated as a part of the final purchase agreement/s that may be executed from time to time. The Promoter reserves right to change, amend, modify the contents of the brochure and architectural specifications during development stages. The Promoter holds no responsibility for its accuracy and shall not be liable to any intending purchaser or any one for the changes/ alterations/ improvements so made.